


# GO MOBILE EXPO 2010

## 12 - 14 November 2010

### KUALA LUMPUR CONVENTION CENTRE

#### Exhibition Hall 4 & 5

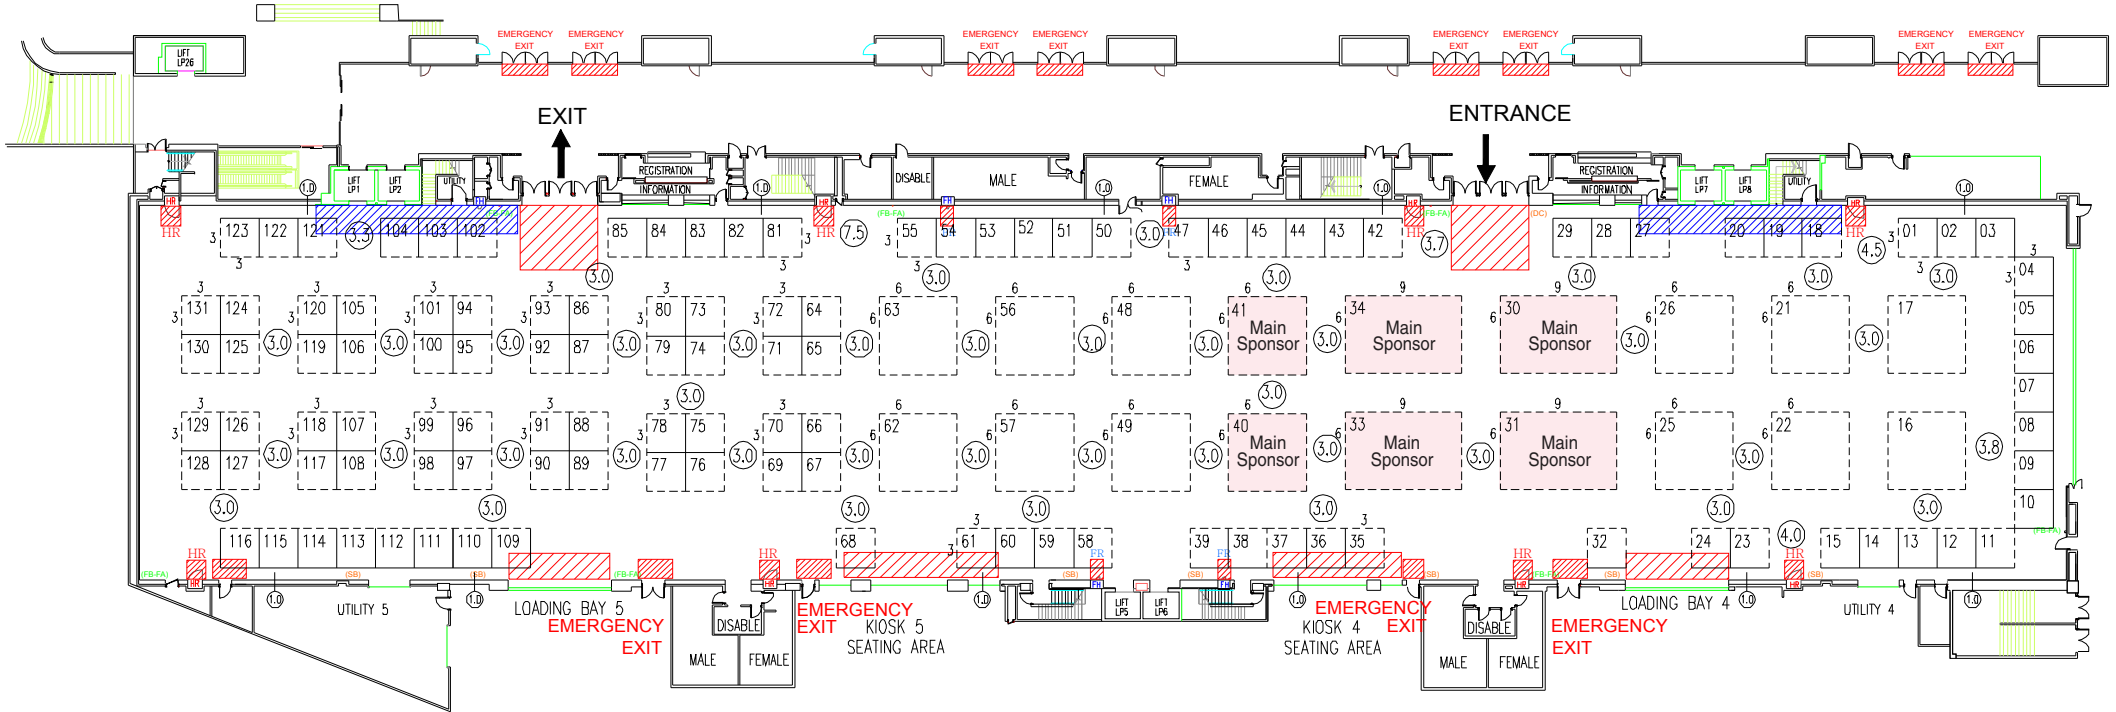

**KLCC RULES & REGULATIONS :**

LEGEND :			
FR	FIRE EXTINGUISHER		NO BUILD UP AREA
HR	HOSE REEL		DOOR CONTROLLER
FA	FIRE ALARM		SUIS BOARD
FB	FIRE BREAK GLASS		MAX HIGH STRUCTURE 3.2M & THE SET BACK 1.0M FROM THE WALL

\* THIS FLOOR PLAN IS SUBJECT TO KUALA LUMPUR CONVENTIONCENTRE APPROVAL

PROJECT / EXHIBITION / SHOW	SHOW PERIOD	CLIENT	PERSON-IN-CHARGE	REMARKS	AMENDMENT	DATE	DRAWING TITLE
GOMOBILE 2010	12-14 NOV 2010	COMMTECHASIA	ADAM WONG				LAYOUT PLAN
VENUE / ADDRESS	CITY / COUNTRY	CLIENT APPROVED	DATE	DRAWN BY	DATE		PROJECT NUMBER
KLCC HALL 4&5	MALAYSIA			SITI	7.1.2010		EPC/071/110-000
				CHECKED BY	DATE		DRAWING NUMBER
				TTC	7.1.2010		EPC/001/OA-ROO



This design is copyright of Pico International (M) Sdn Bhd which cannot be reproduced or modified. Any unauthorised use in part or in whole is subject to prosecution.

This drawing is subject to modification to suit construction purposes